


COUNTY

ROAD

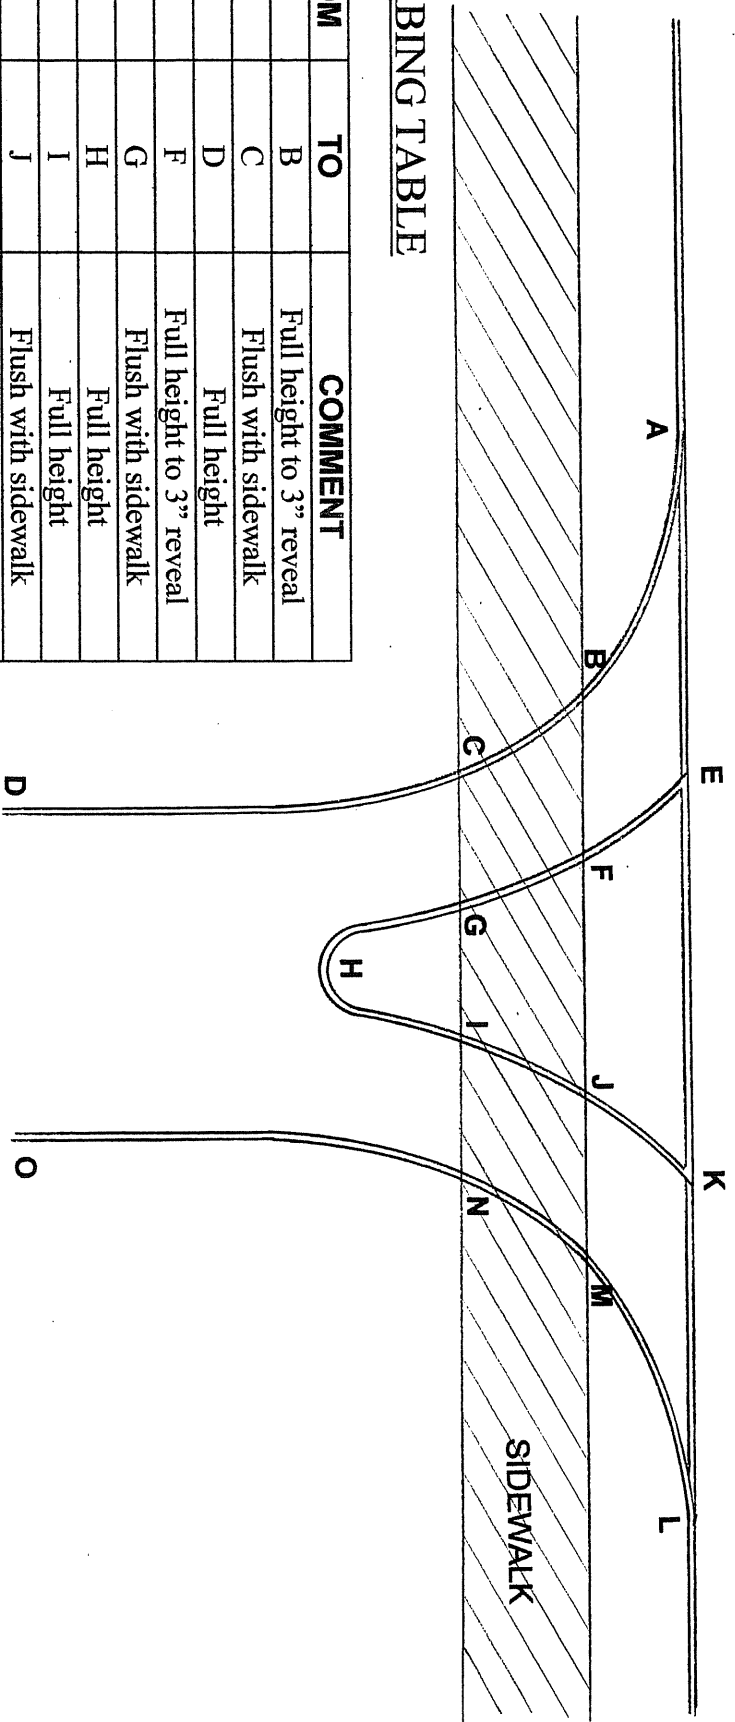

CURBING TABLE

FROM	TO	COMMENT
A	B	Full height to 3" reveal
B	C	Flush with sidewalk
C	D	Full height
E	F	Full height to 3" reveal
F	G	Flush with sidewalk
G	H	Full height
H	I	Full height
I	J	Flush with sidewalk
J	K	3" reveal to full height
L	M	Full height to 3" reveal
M	N	Flush with sidewalk
N	O	Full height
A	E	Drop curb
E	K	Full height
K	L	Drop curb

RAISED SIDEWALK AND ISLAND

DETAIL
NOT TO SCALE

Prepared by: PASSAIC COUNTY ENGINEERING DEPT.
MAY 2008

NOTES

1. Lines AEC, and line LKN, must each form a right angle (zero perpendicular throat width).
2. Raised curb EK may be set back from line AL, based on the individual site conditions. In this case, EK remains a raised curb, and AL becomes the drop curb.
3. The entire length of sidewalk shall be at an elevation above the top of curb along the county road. This includes areas outside of the driveway, and through the island area of the driveway. The sidewalk SHALL NOT be lowered through the driveway.