


CLIFTON AVENUE TO HUGO STREET

 


HUGO STREET TO ORCHARD DRIVE

- LEGEND**
- PROPOSED CURB EXTENSION WITH SIDEWALK
 - PROPOSED PAVEMENT
 - RECONSTRUCTED SIDEWALK
 - SIGNALIZED INTERSECTION
 - EXISTING BUS STOP
 - EXISTING DRIVEWAY
 - PROPOSED TREE REPLACEMENT
 - PROPOSED RAPID FLASHING BEACON


CITY OF CLIFTON, PASSAIC COUNTY
**ALLWOOD ROAD
 SAFETY IMPROVEMENTS
 CONCEPT PLAN**
 FROM CLIFTON AVENUE TO MAIN AVENUE

WSP USA Inc.
 CERTIFICATION OF AUTHORIZATION NO. 24GA28029800


WSP USA Inc.
 10000 W. 10th Ave.
 Suite 100
 Denver, CO 80202
 Phone: 303.750.1000
 Fax: 303.750.1001
 www.wspusa.com

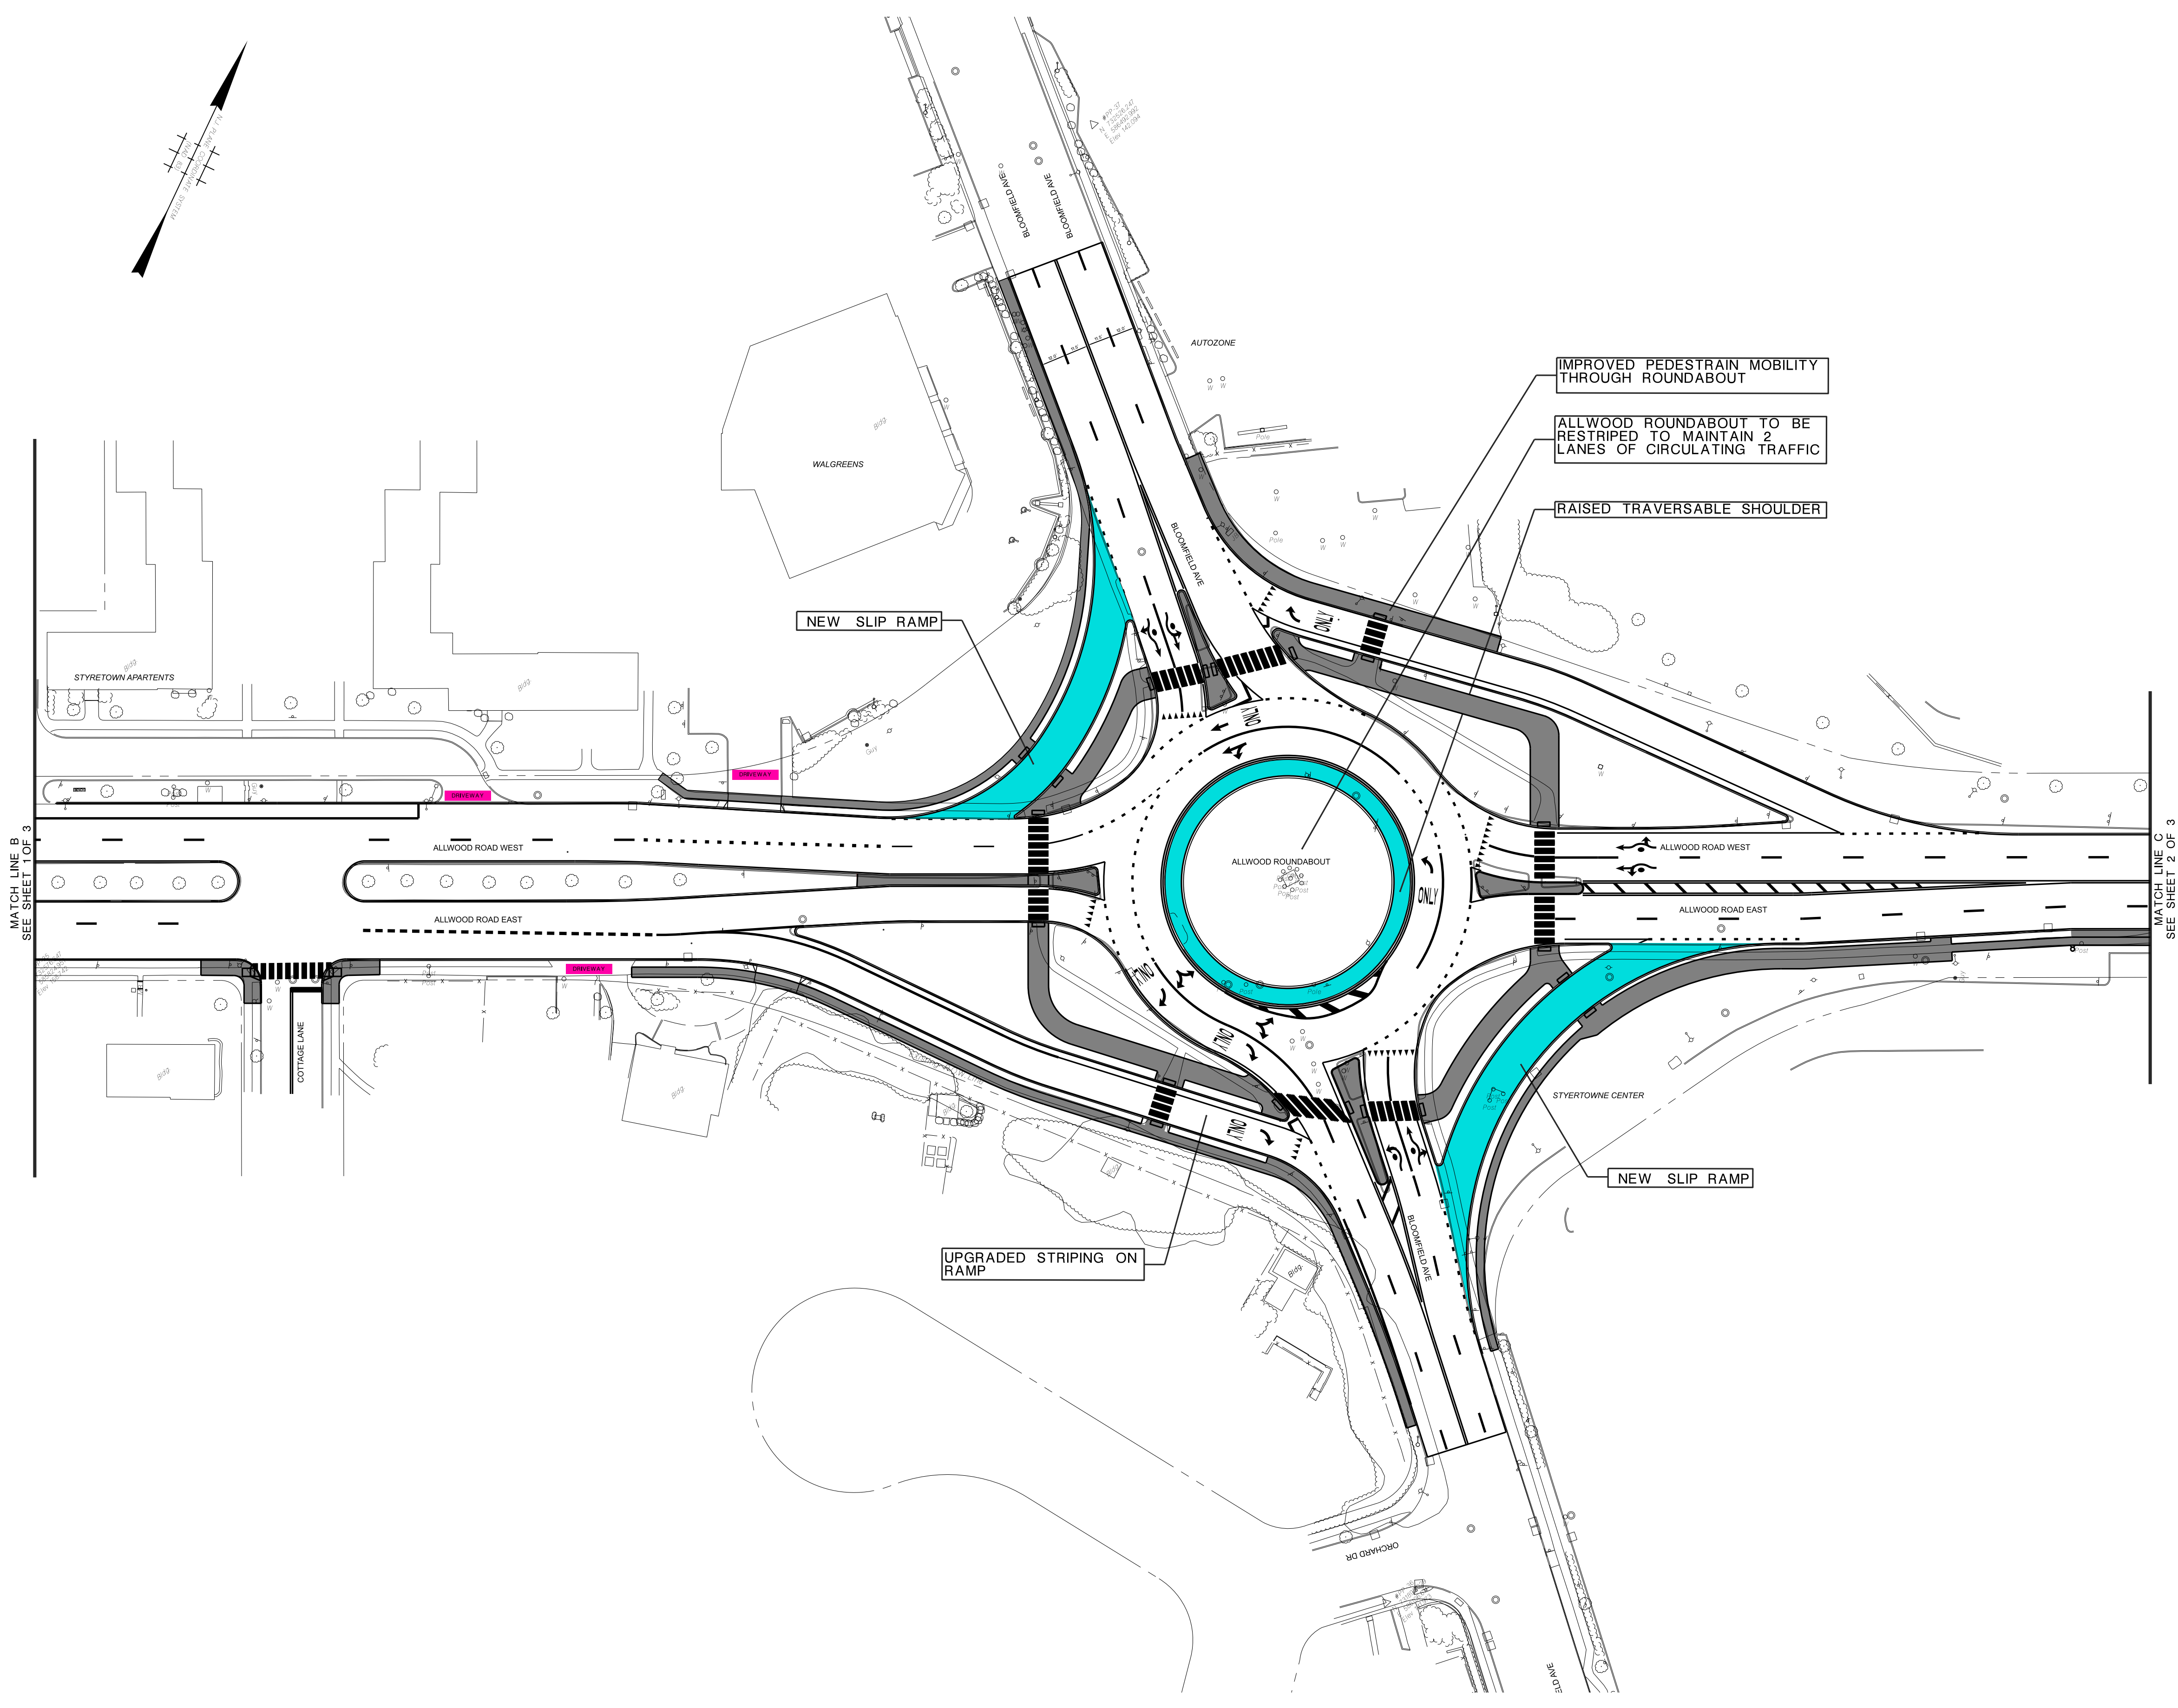


ALLWOOD AVENUE AND BLOOMFIELD AVENUE ROUNDABOUT

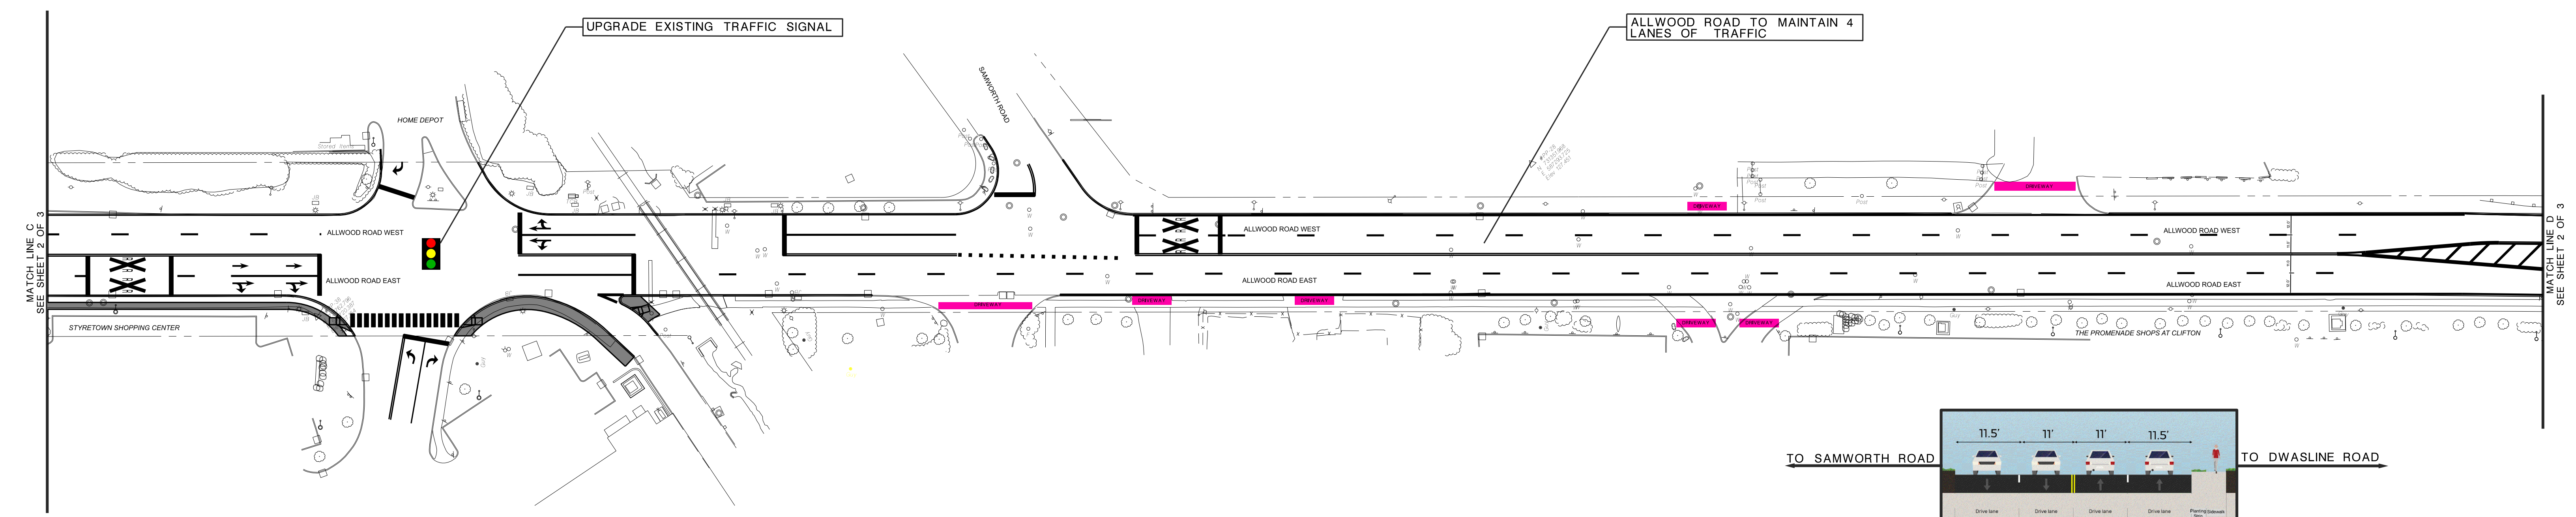



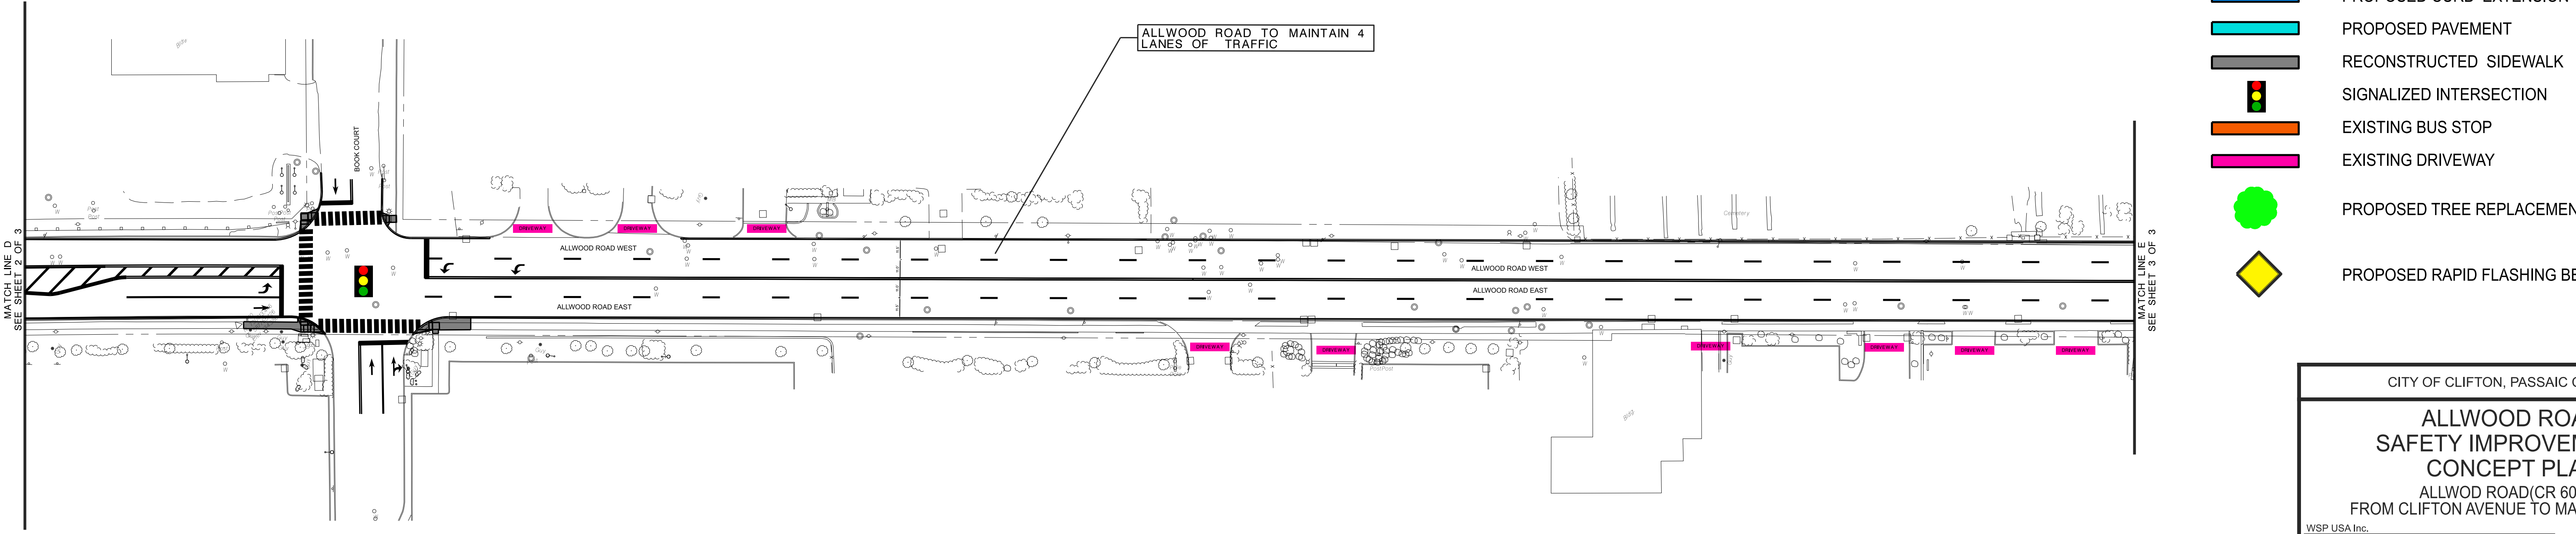



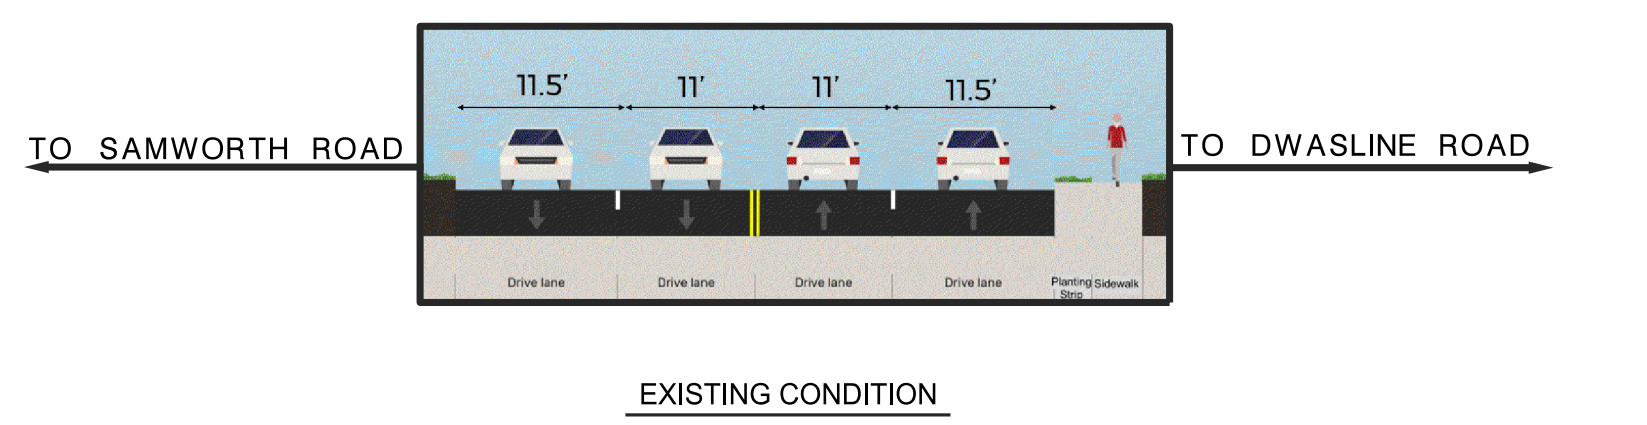

ROUNDABOUT TO BOOK COURT



BOOK COURT TO DWASLINE ROAD





LEGEND

-  PROPOSED CURB EXTENSION WITH SIDEWALK
-  PROPOSED PAVEMENT
-  RECONSTRUCTED SIDEWALK
-  SIGNALIZED INTERSECTION
-  EXISTING BUS STOP
-  EXISTING DRIVEWAY
-  PROPOSED TREE REPLACEMENT
-  PROPOSED RAPID FLASHING BEACON


CITY OF CLIFTON, PASSAIC COUNTY
**ALLWOOD ROAD
 SAFETY IMPROVEMENTS
 CONCEPT PLAN**
 ALLWOOD ROAD (CR 602)
 FROM CLIFTON AVENUE TO MAIN AVENUE

WSP USA Inc.
 CERTIFICATION OF AUTHORIZATION NO. 24GA28029800


WSP USA, Inc. 10/20/2024 10:05 AM
 PROJECT: ALLWOOD ROAD SAFETY IMPROVEMENTS
 DRAWING: ALLWOOD ROAD SAFETY IMPROVEMENTS CONCEPT PLAN
 DESIGNER: WSP USA, Inc.
 CHECKER: WSP USA, Inc.
 DATE: 10/20/2024
 PLOT: 10/20/2024 10:05 AM

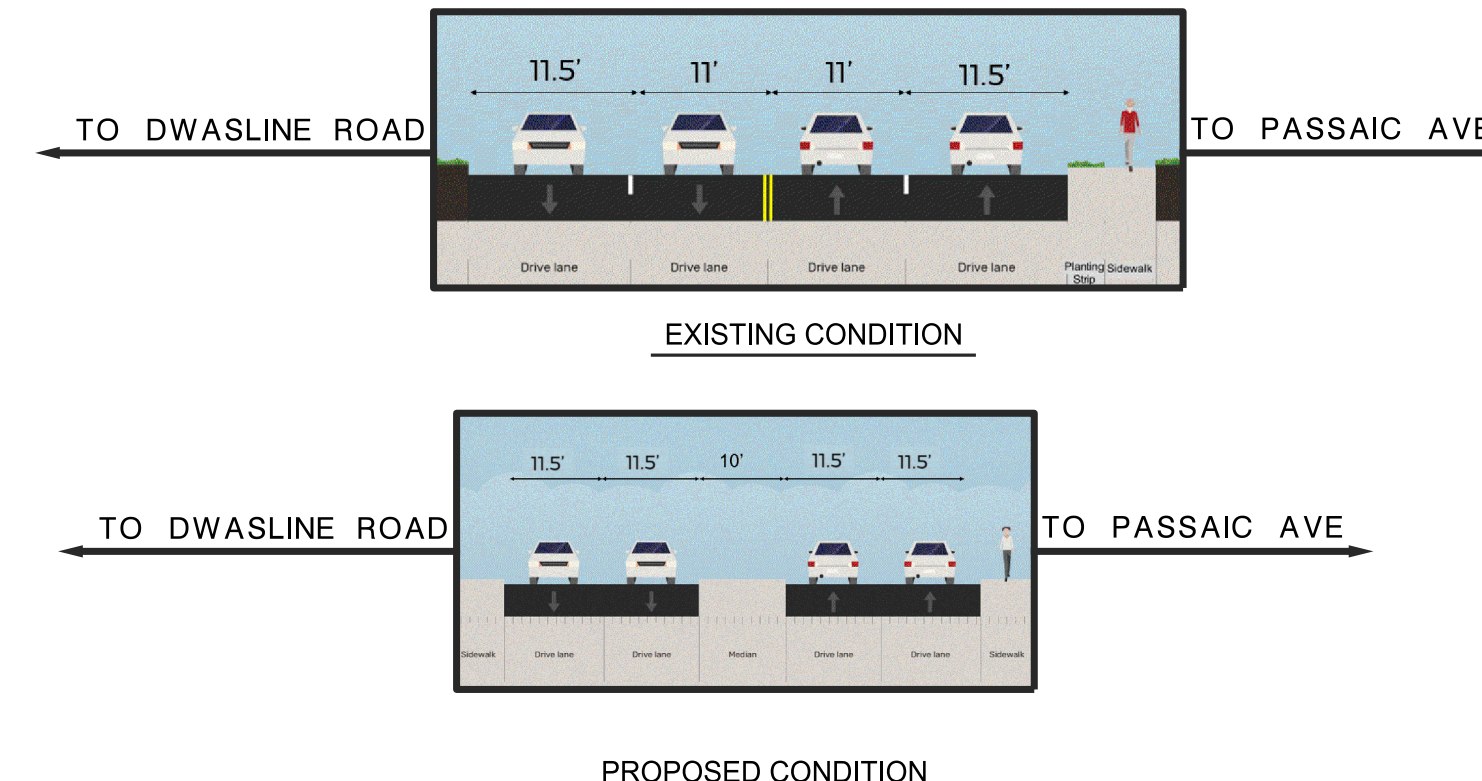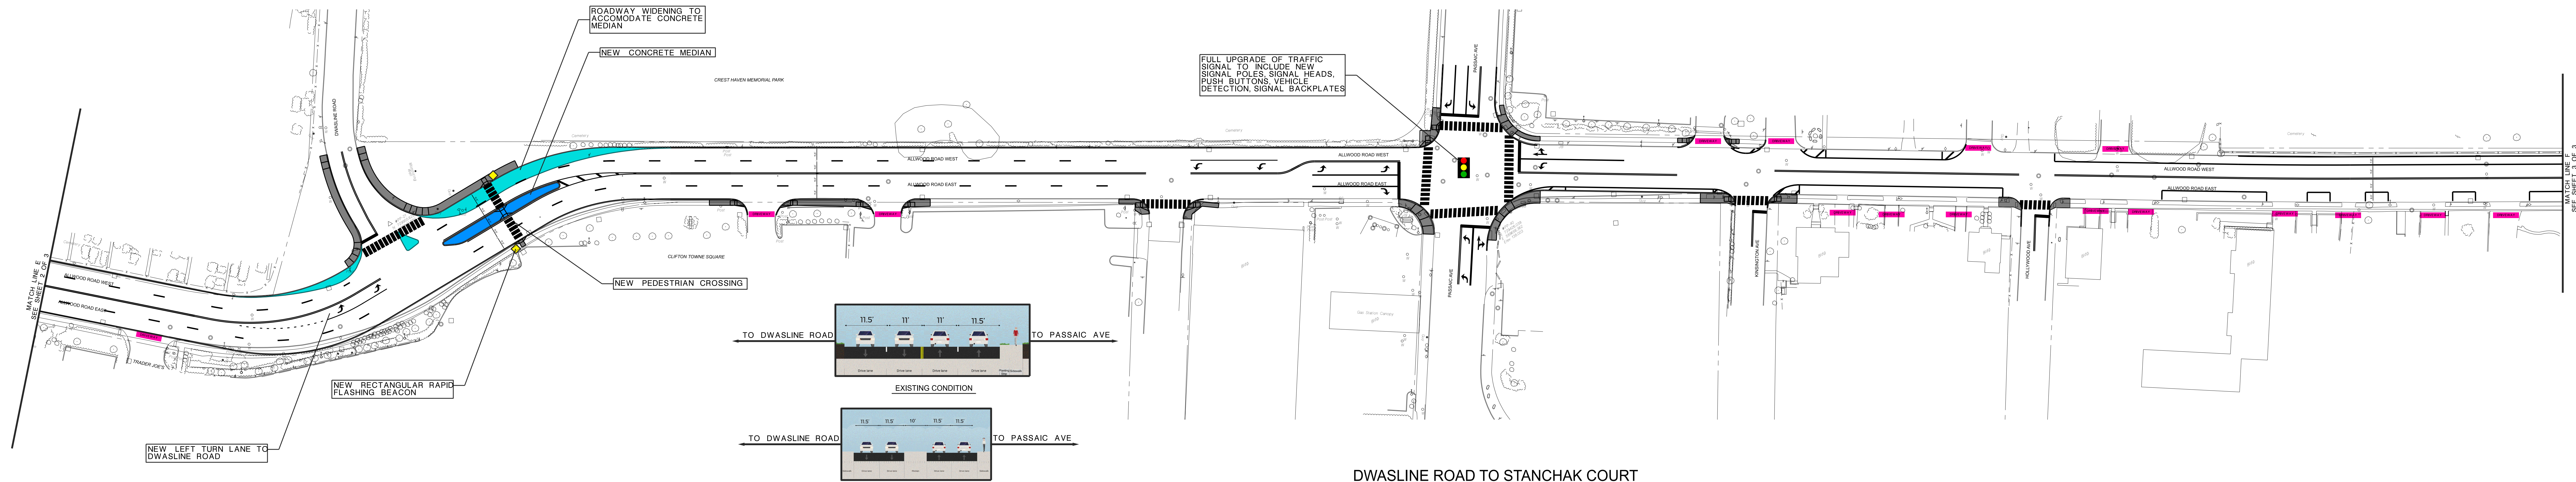

DWASLINE ROAD TO STANCHAK COURT

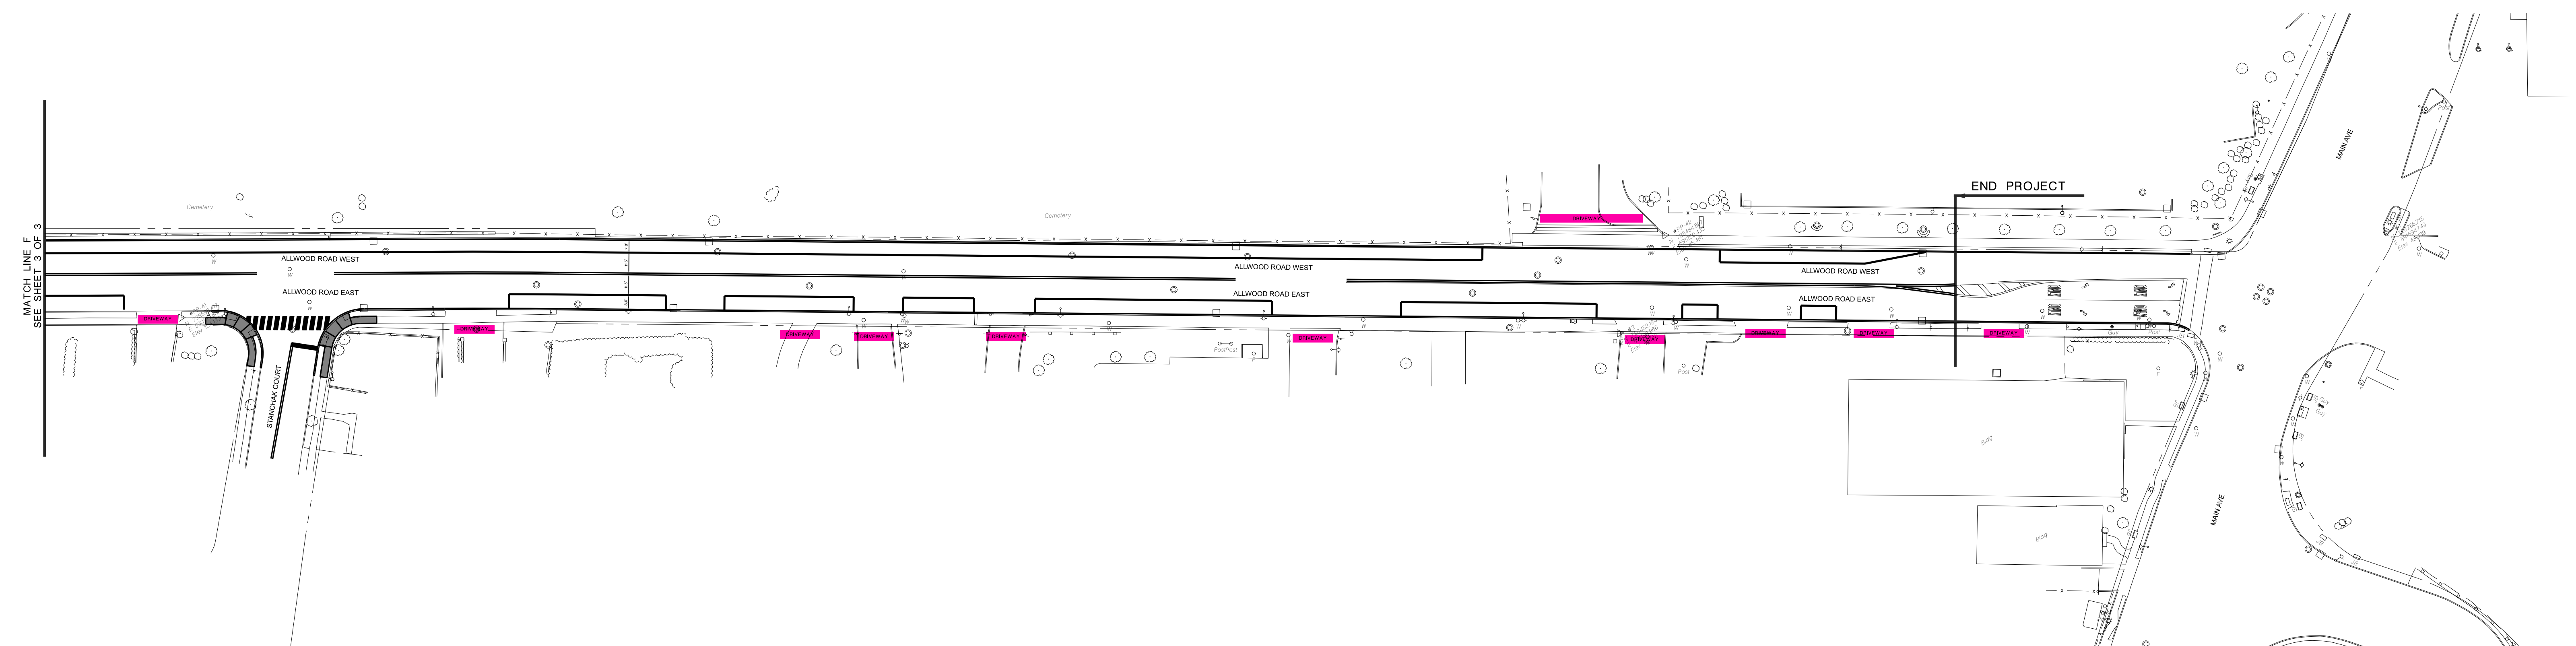

STANCHAK COURT TO MAIN AVENUE

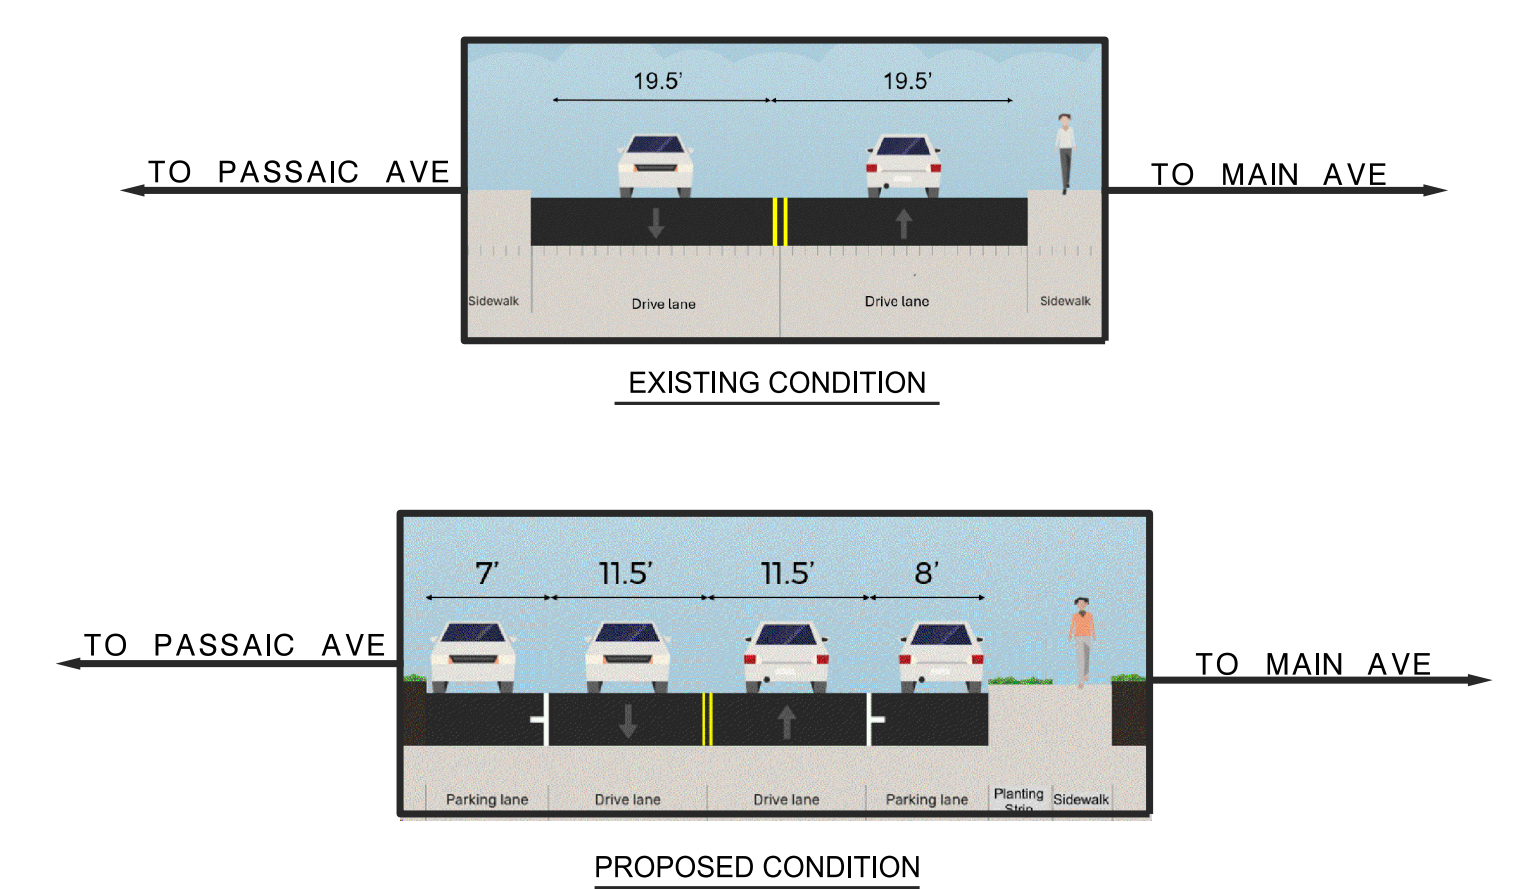

LEGEND

- █ PROPOSED CURB EXTENSION WITH SIDEWALK
- █ PROPOSED PAVEMENT
- █ RECONSTRUCTED SIDEWALK
- SIGNALIZED INTERSECTION
- █ EXISTING BUS STOP
- █ EXISTING DRIVEWAY
- PROPOSED TREE REPLACEMENT
- ◆ PROPOSED RAPID FLASHING BEACON

CITY OF CLIFTON, PASSAIC COUNTY
**ALLWOOD ROAD
 SAFETY IMPROVEMENTS
 CONCEPT PLAN**
 ALLWOOD ROAD (CR 602)
 FROM CLIFTON AVENUE TO MAIN AVENUE

WSP USA Inc.
 CERTIFICATION OF AUTHORIZATION NO. 24GA28029800

WSP USA, Inc.
 10000 Old York Road
 Suite 100
 York, PA 17403
 P: 717-765-1100
 F: 717-765-1101
 www.wspusa.com